


Sample Site Plan

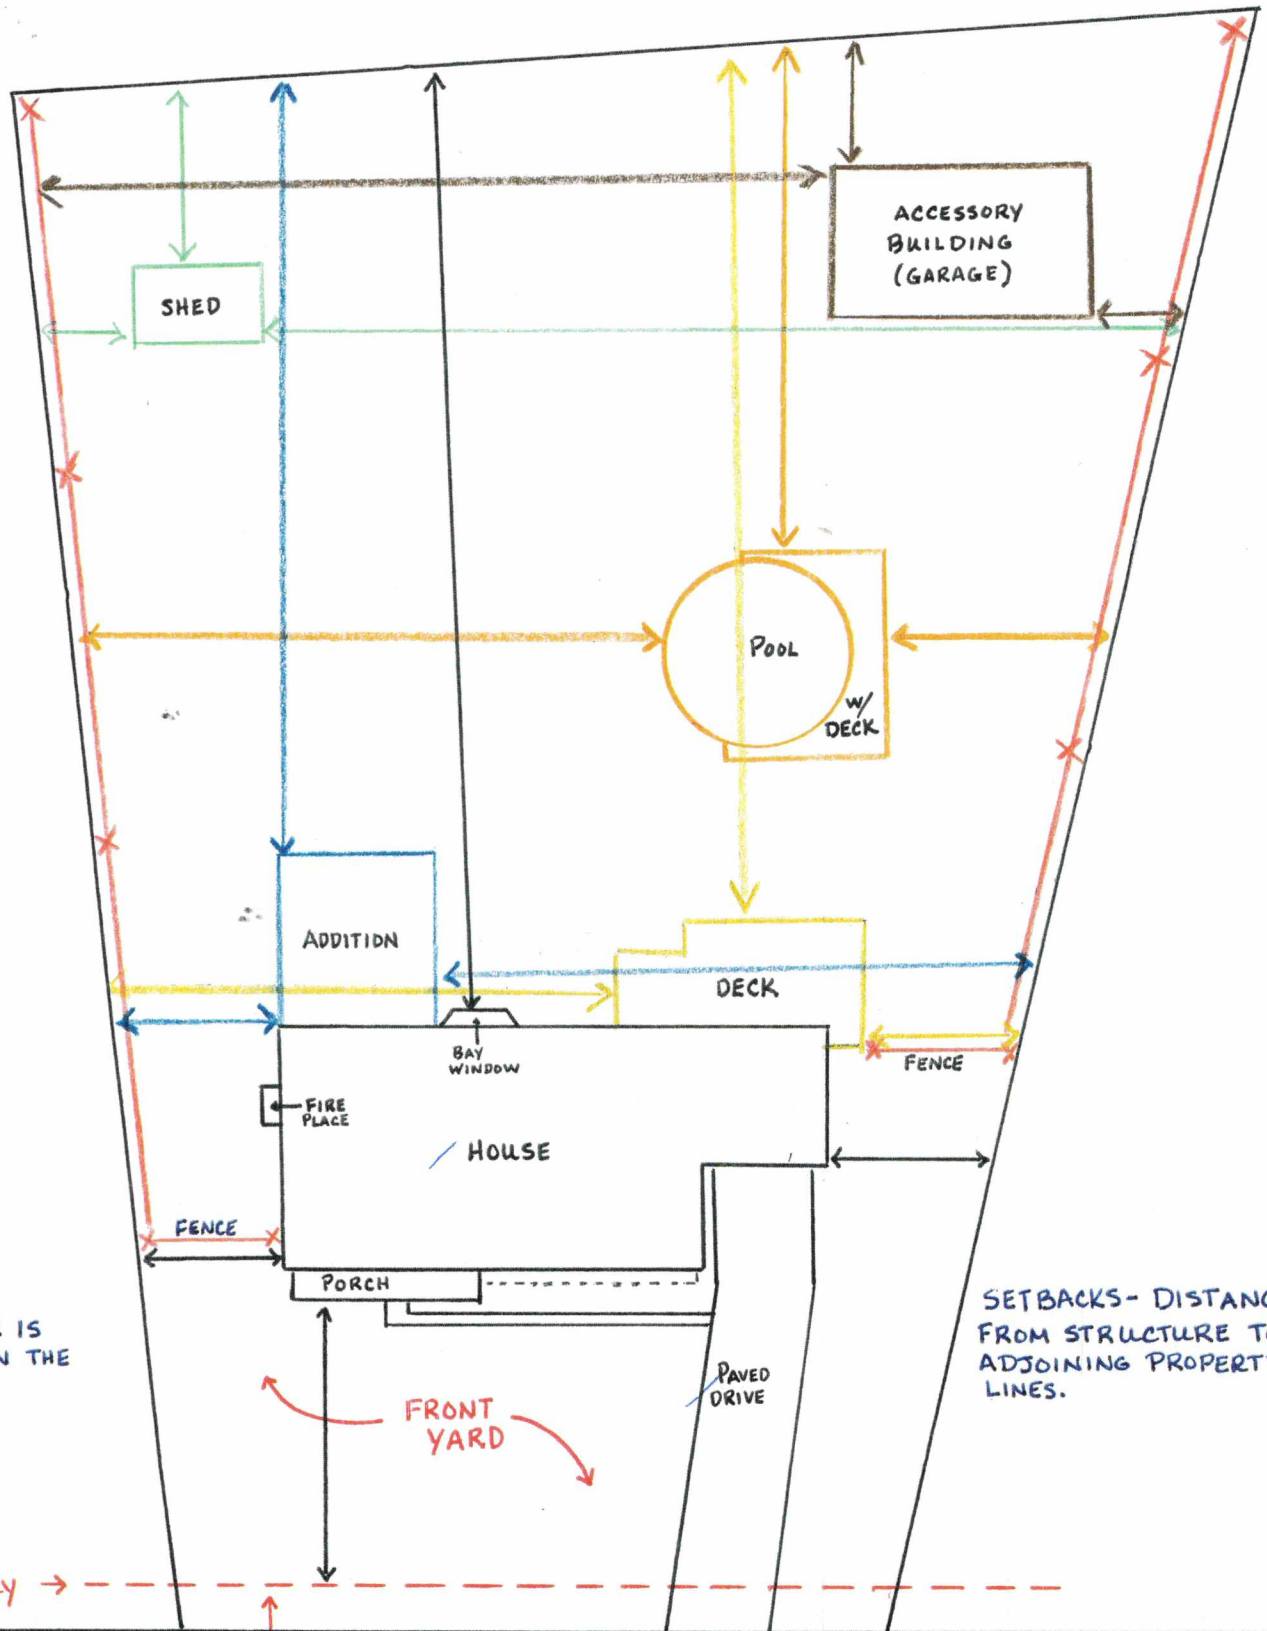

NO STRUCTURE IS PERMITTED IN THE FRONT YARD.

SETBACKS- DISTANCE FROM STRUCTURE TO ADJOINING PROPERTY LINES.

Right-of-way →

1/2 ROW

center

line

STREET NAME